

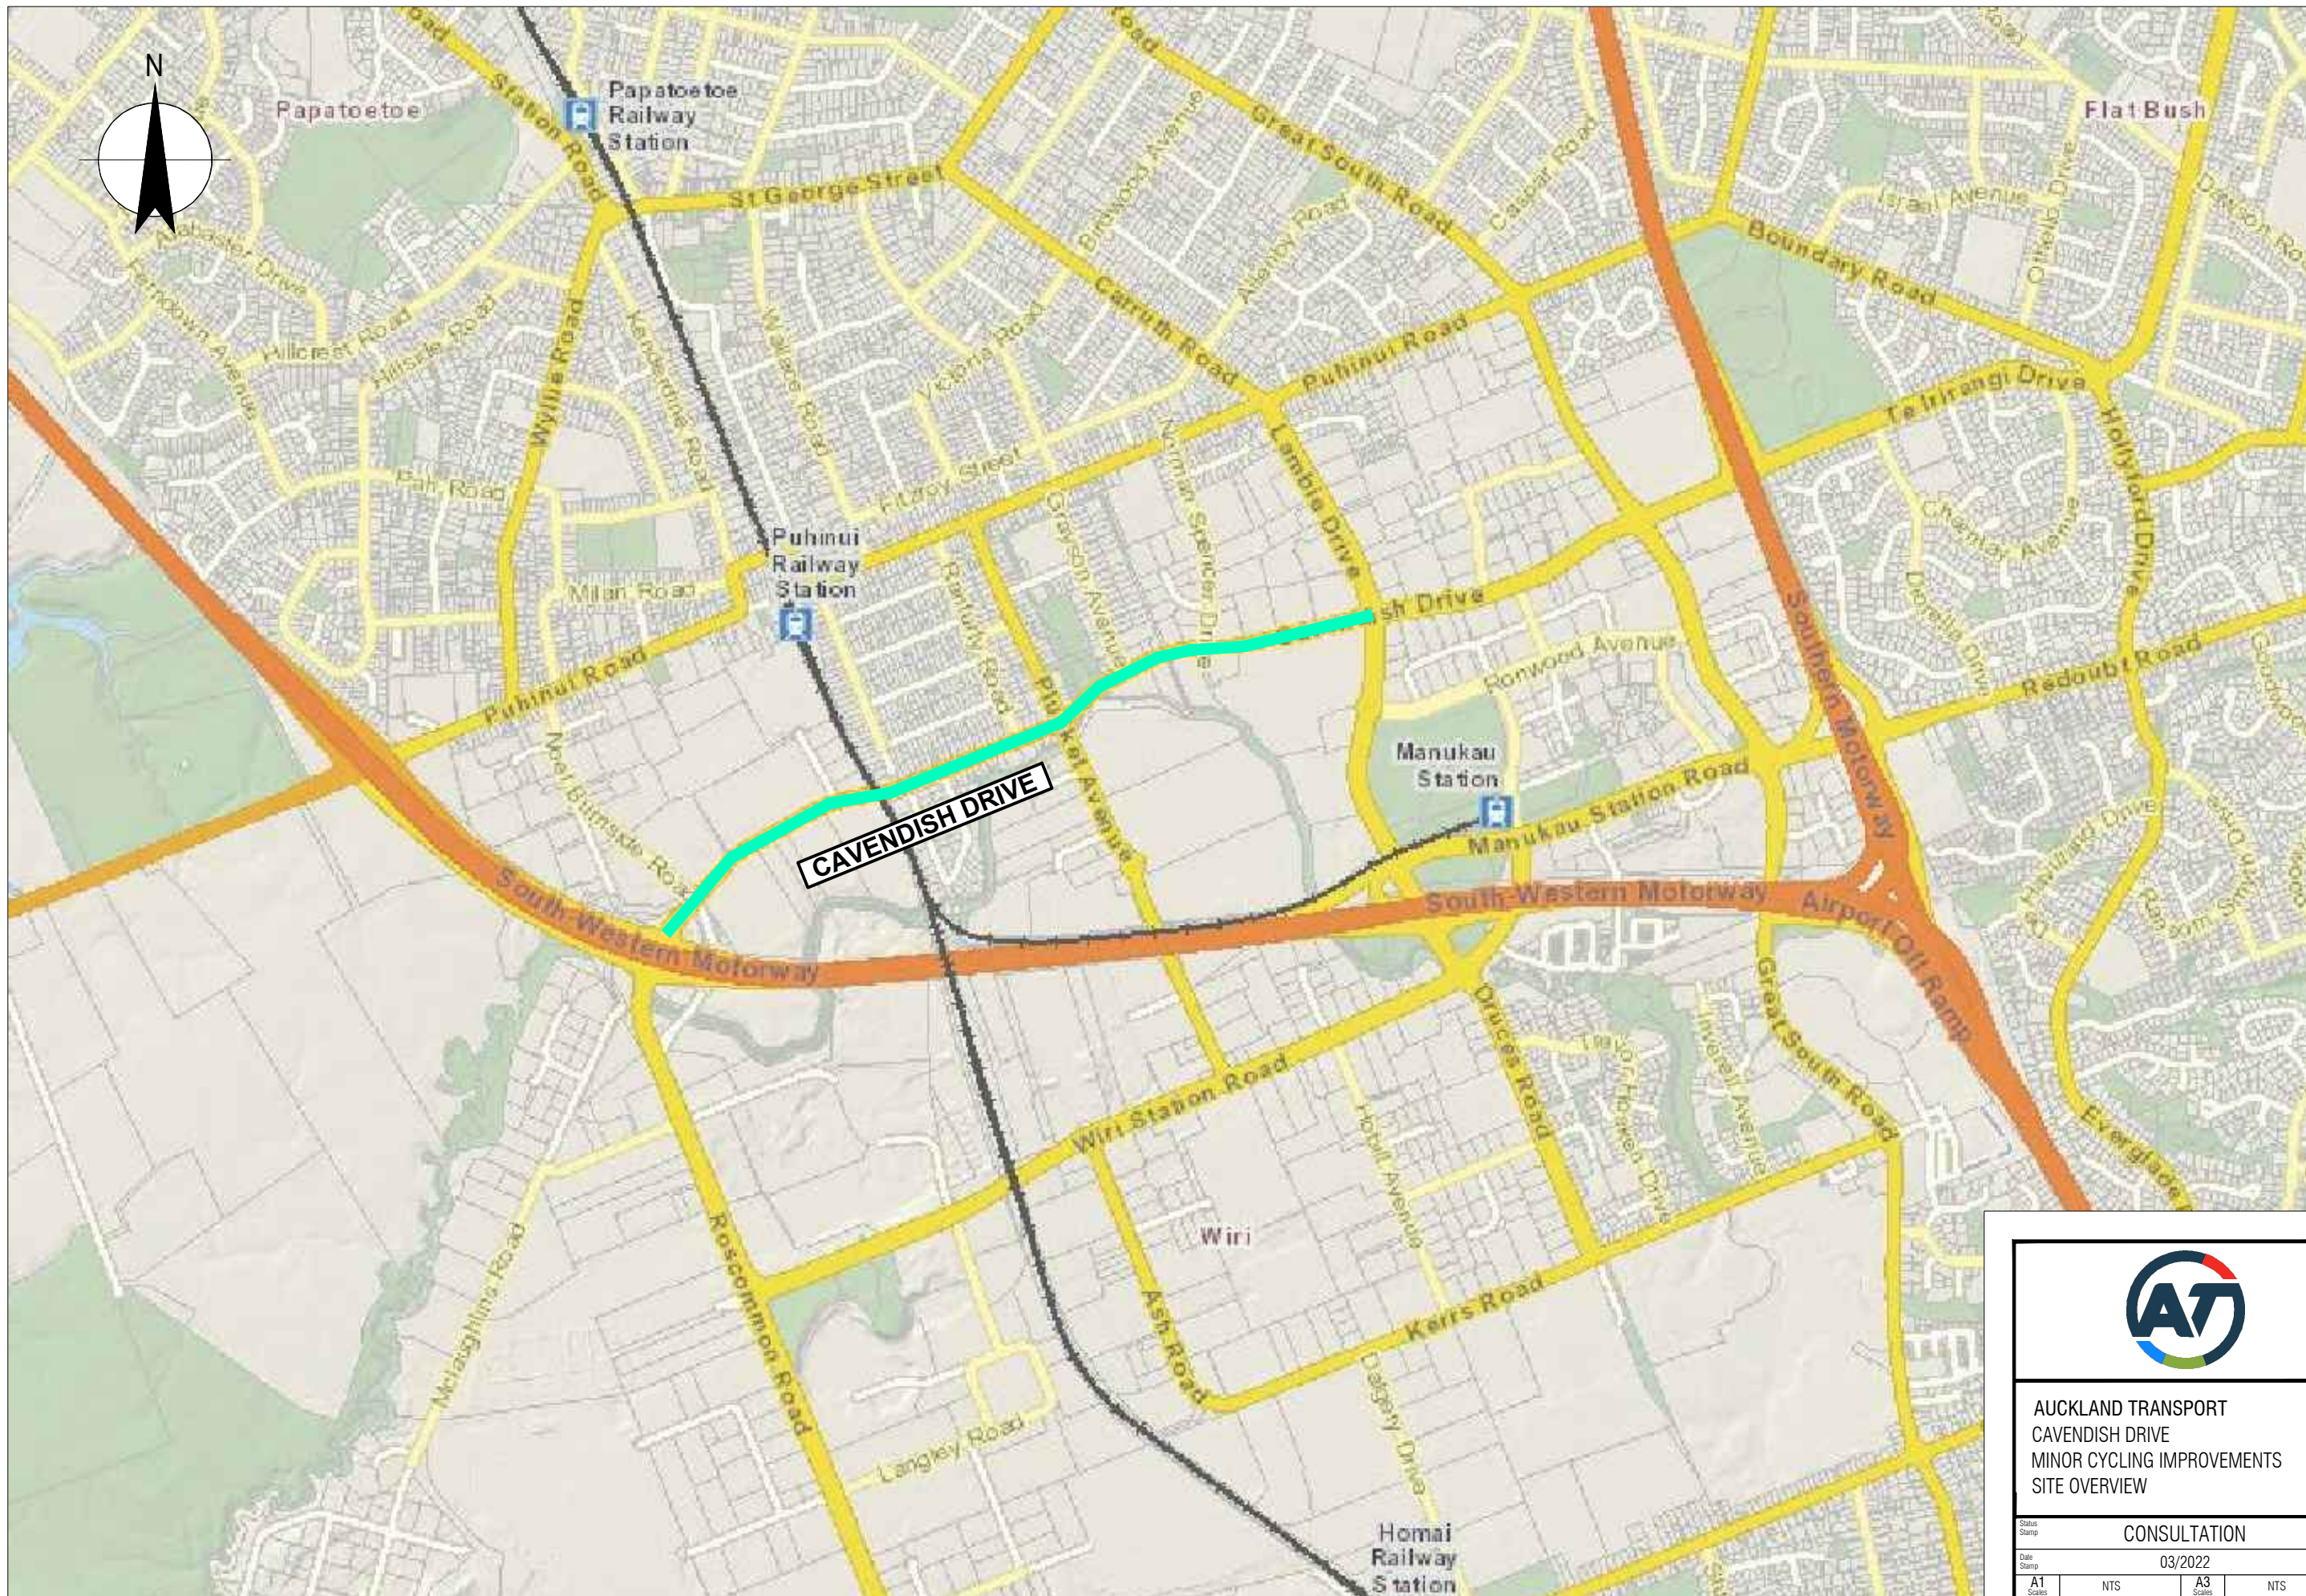


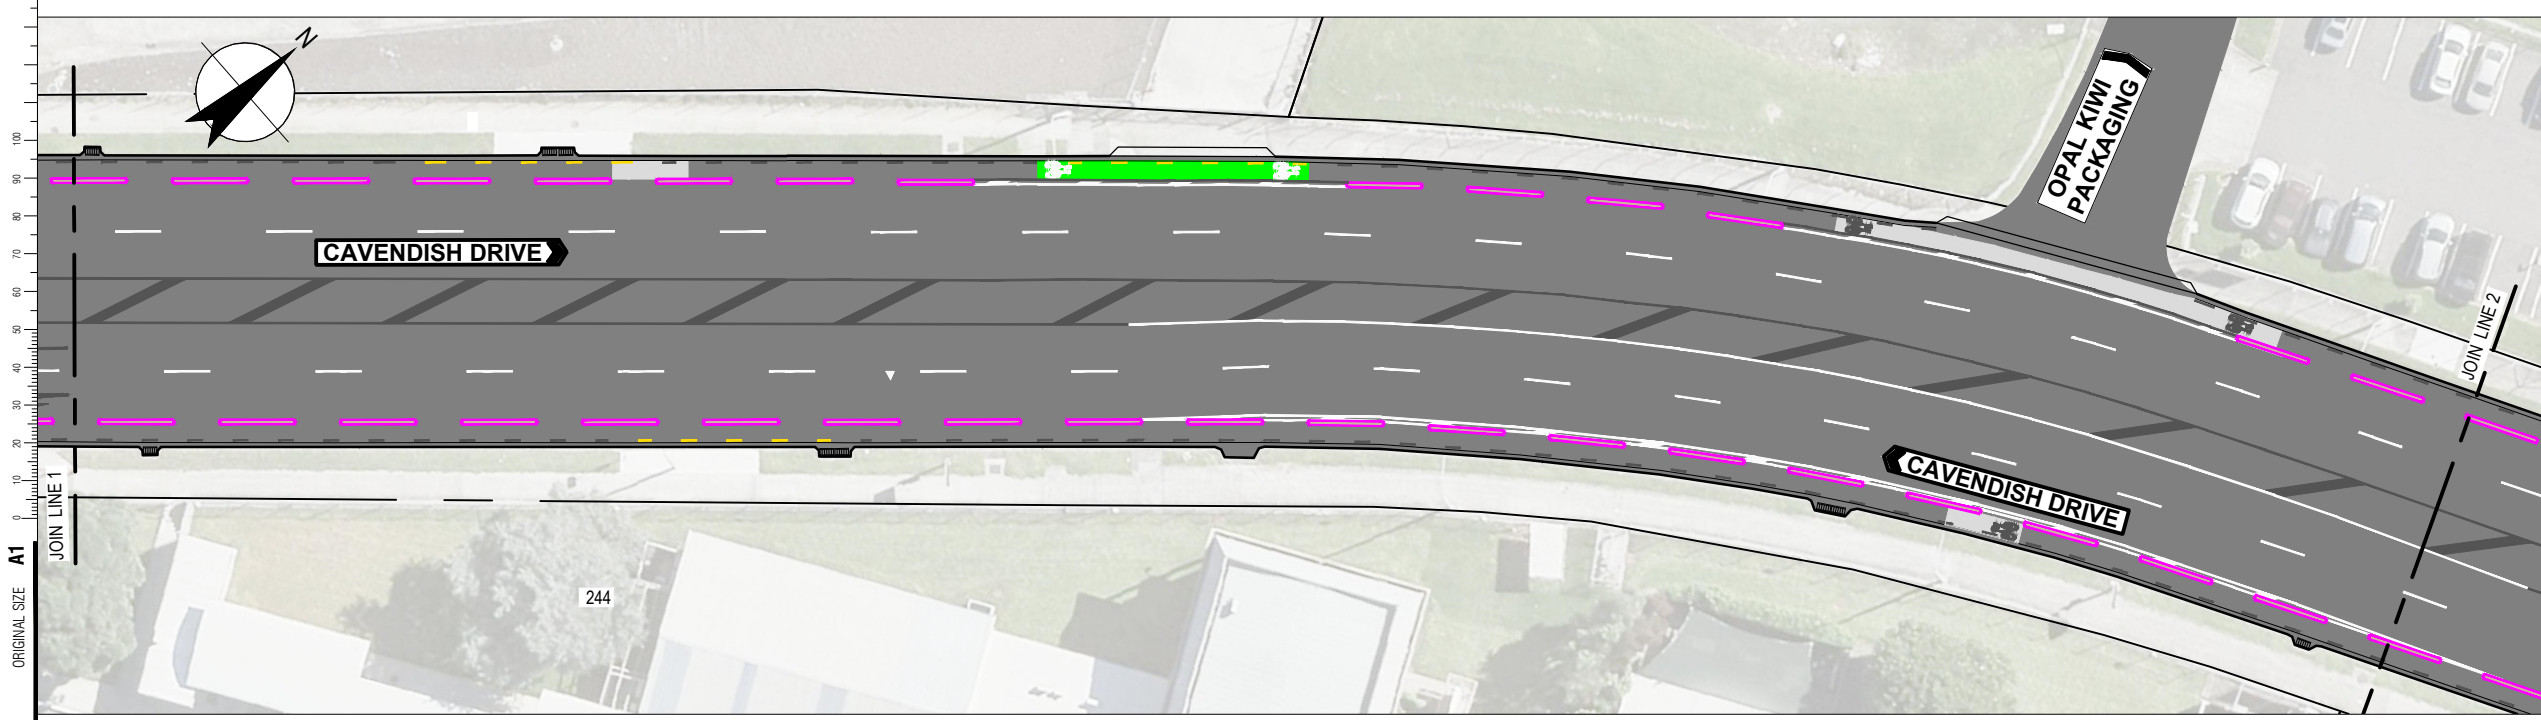

AUCKLAND TRANSPORT
 CAVENDISH DRIVE
 MINOR CYCLING IMPROVEMENTS
 SITE OVERVIEW


Status Stamp	CONSULTATION			
Date Stamp	03/2022			
A1 Scale	NTS	A3 Scale	NTS	
Drawing No.	12553303-06-G100			Rev. A

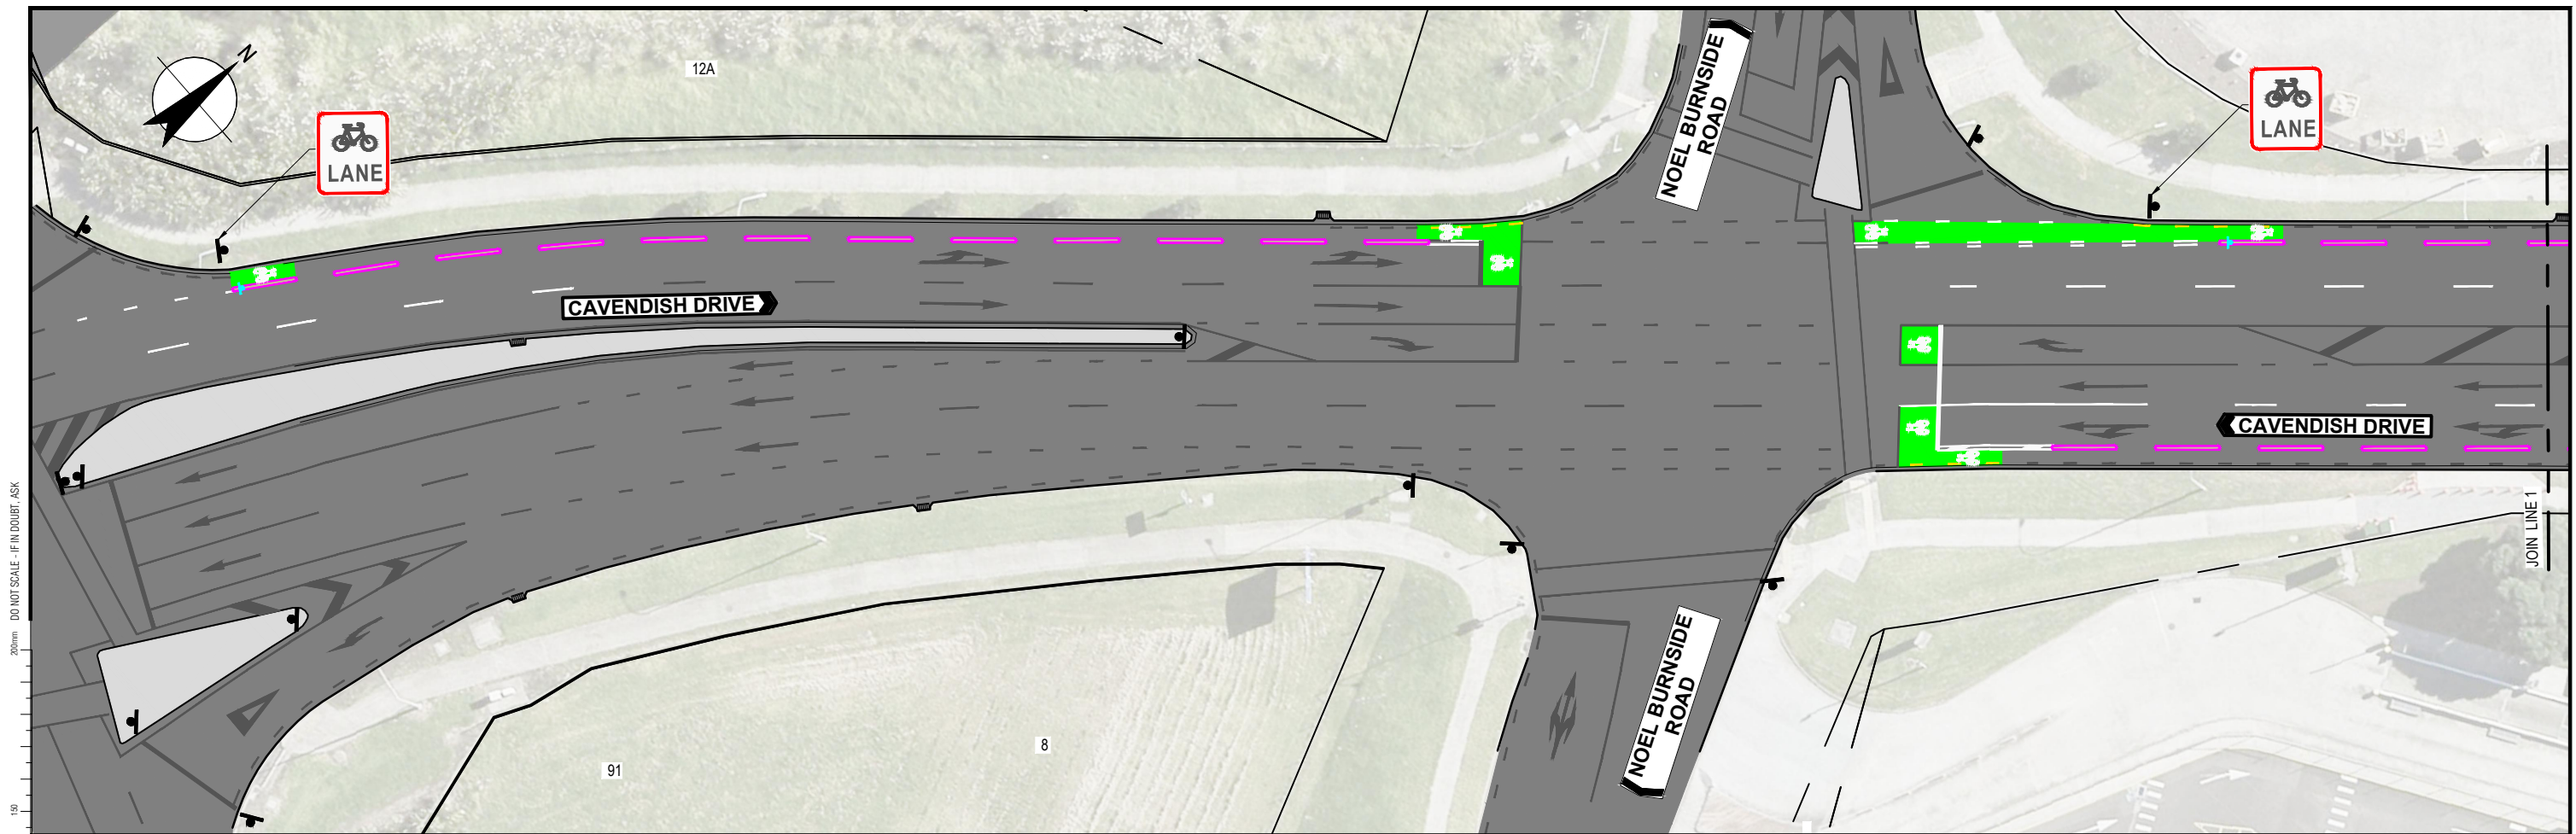

LEGEND					
	PROPERTY BOUNDARY		PROPOSED GREEN CYCLE SURFACING		EXISTING TRAFFIC SIGN
	EXISTING KERB AND CHANNEL		EXISTING CYCLE RAMP		PROPOSED TRAFFIC SIGN
	EXISTING ROAD MARKING		EXISTING TRAFFIC ISLAND		EXISTING PRAM CROSSING
	PROPOSED WHITE ROAD MARKING		PROPOSED CYCLE SEPARATOR		EXISTING WARNING TACTILE PAVERS
	PROPOSED YELLOW ROAD MARKING		EXISTING CATCHPIT		EXISTING GRASS BERM
	EXISTING GREEN CYCLE SURFACING		NEW CYCLE-FRIENDLY CATCHPIT GRATE		

AUCKLAND TRANSPORT
CAVENDISH DRIVE
MINOR CYCLING IMPROVEMENTS
CONSULTATION PLAN

Status Stamp	CONSULTATION			
Date Stamp	03/2022			
A1 Scale	1:250	A3 Scale	1:500	
Drawing No.	12553303-06-G101			Rev.
				A

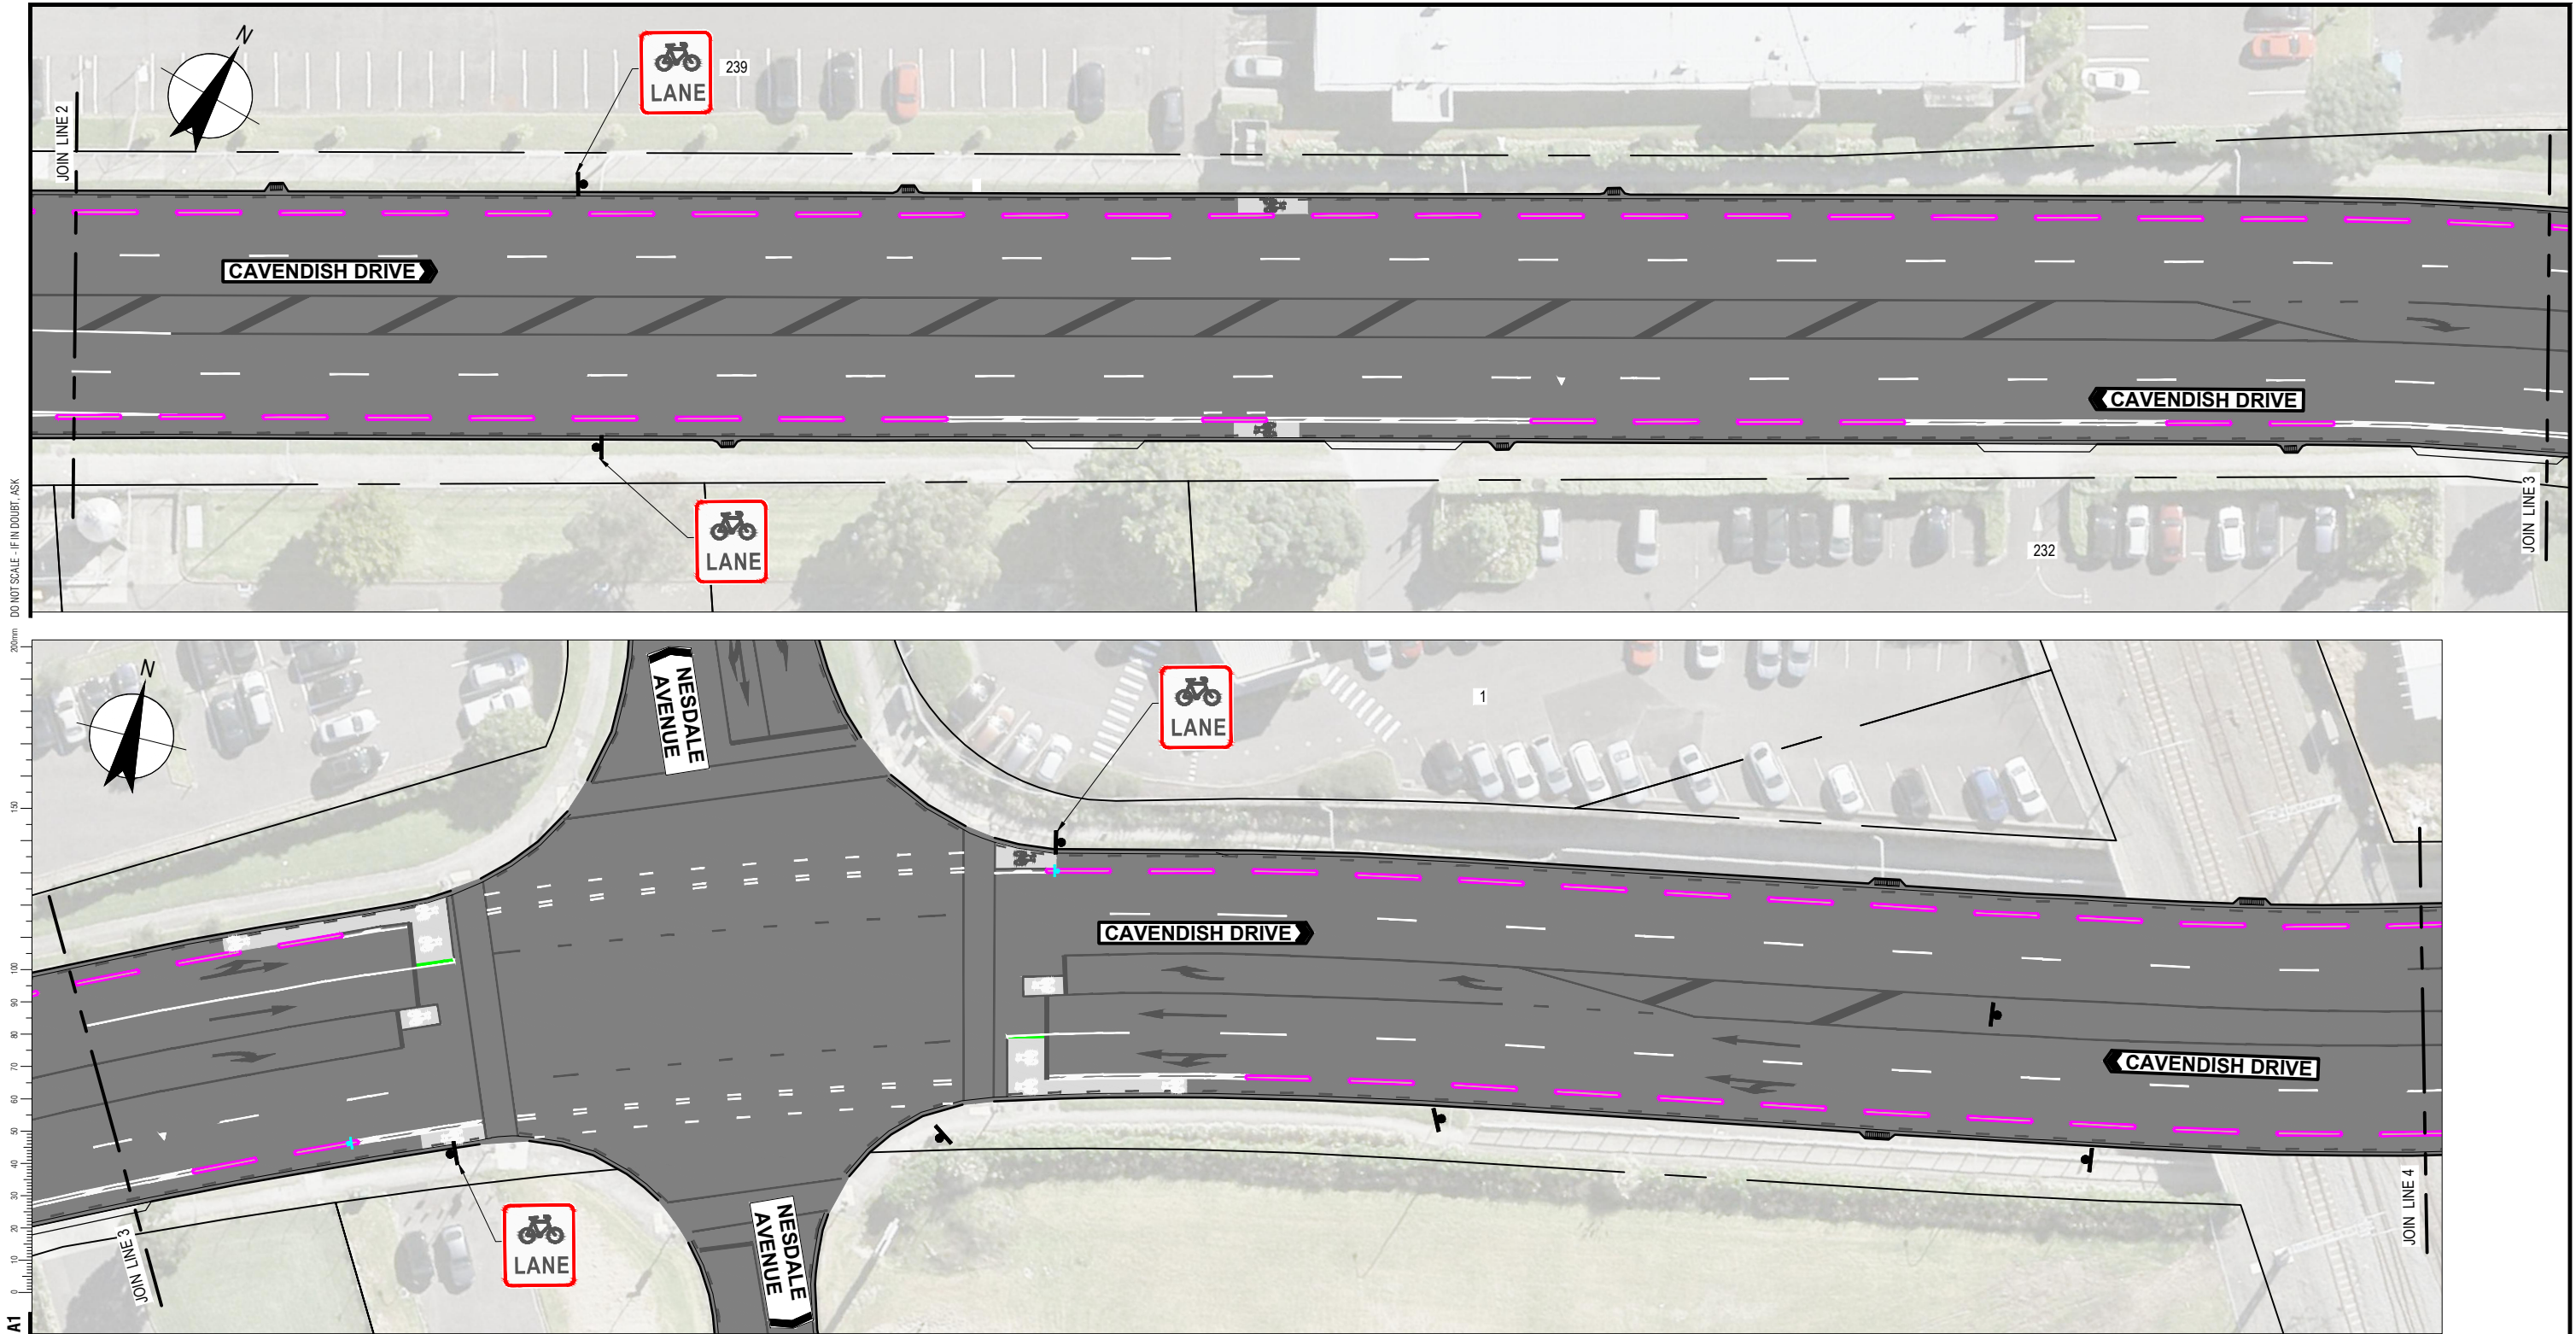


ORIGINAL SIZE
A1

LEGEND			
	PROPERTY BOUNDARY		PROPOSED GREEN CYCLE SURFACING
	EXISTING KERB AND CHANNEL		EXISTING CYCLE RAMP
	EXISTING ROAD MARKING		EXISTING TRAFFIC ISLAND
	PROPOSED WHITE ROAD MARKING		PROPOSED CYCLE SEPARATOR
	PROPOSED YELLOW ROAD MARKING		EXISTING CATCHPIT
	EXISTING GREEN CYCLE SURFACING		NEW CYCLE-FRIENDLY CATCHPIT GRATE
			EXISTING TRAFFIC SIGN
			PROPOSED TRAFFIC SIGN
			EXISTING PRAM CROSSING
			EXISTING WARNING TACTILE PAVERS
			EXISTING GRASS BERM



AUCKLAND TRANSPORT
CAVENDISH DRIVE
MINOR CYCLING IMPROVEMENTS
CONSULTATION PLAN


Status Stamp	CONSULTATION		
Date Stamp	03/2022		
A1 Scale	1:250	A3 Scale	1:500
Drawing No.	12553303-06-G102		Rev. A

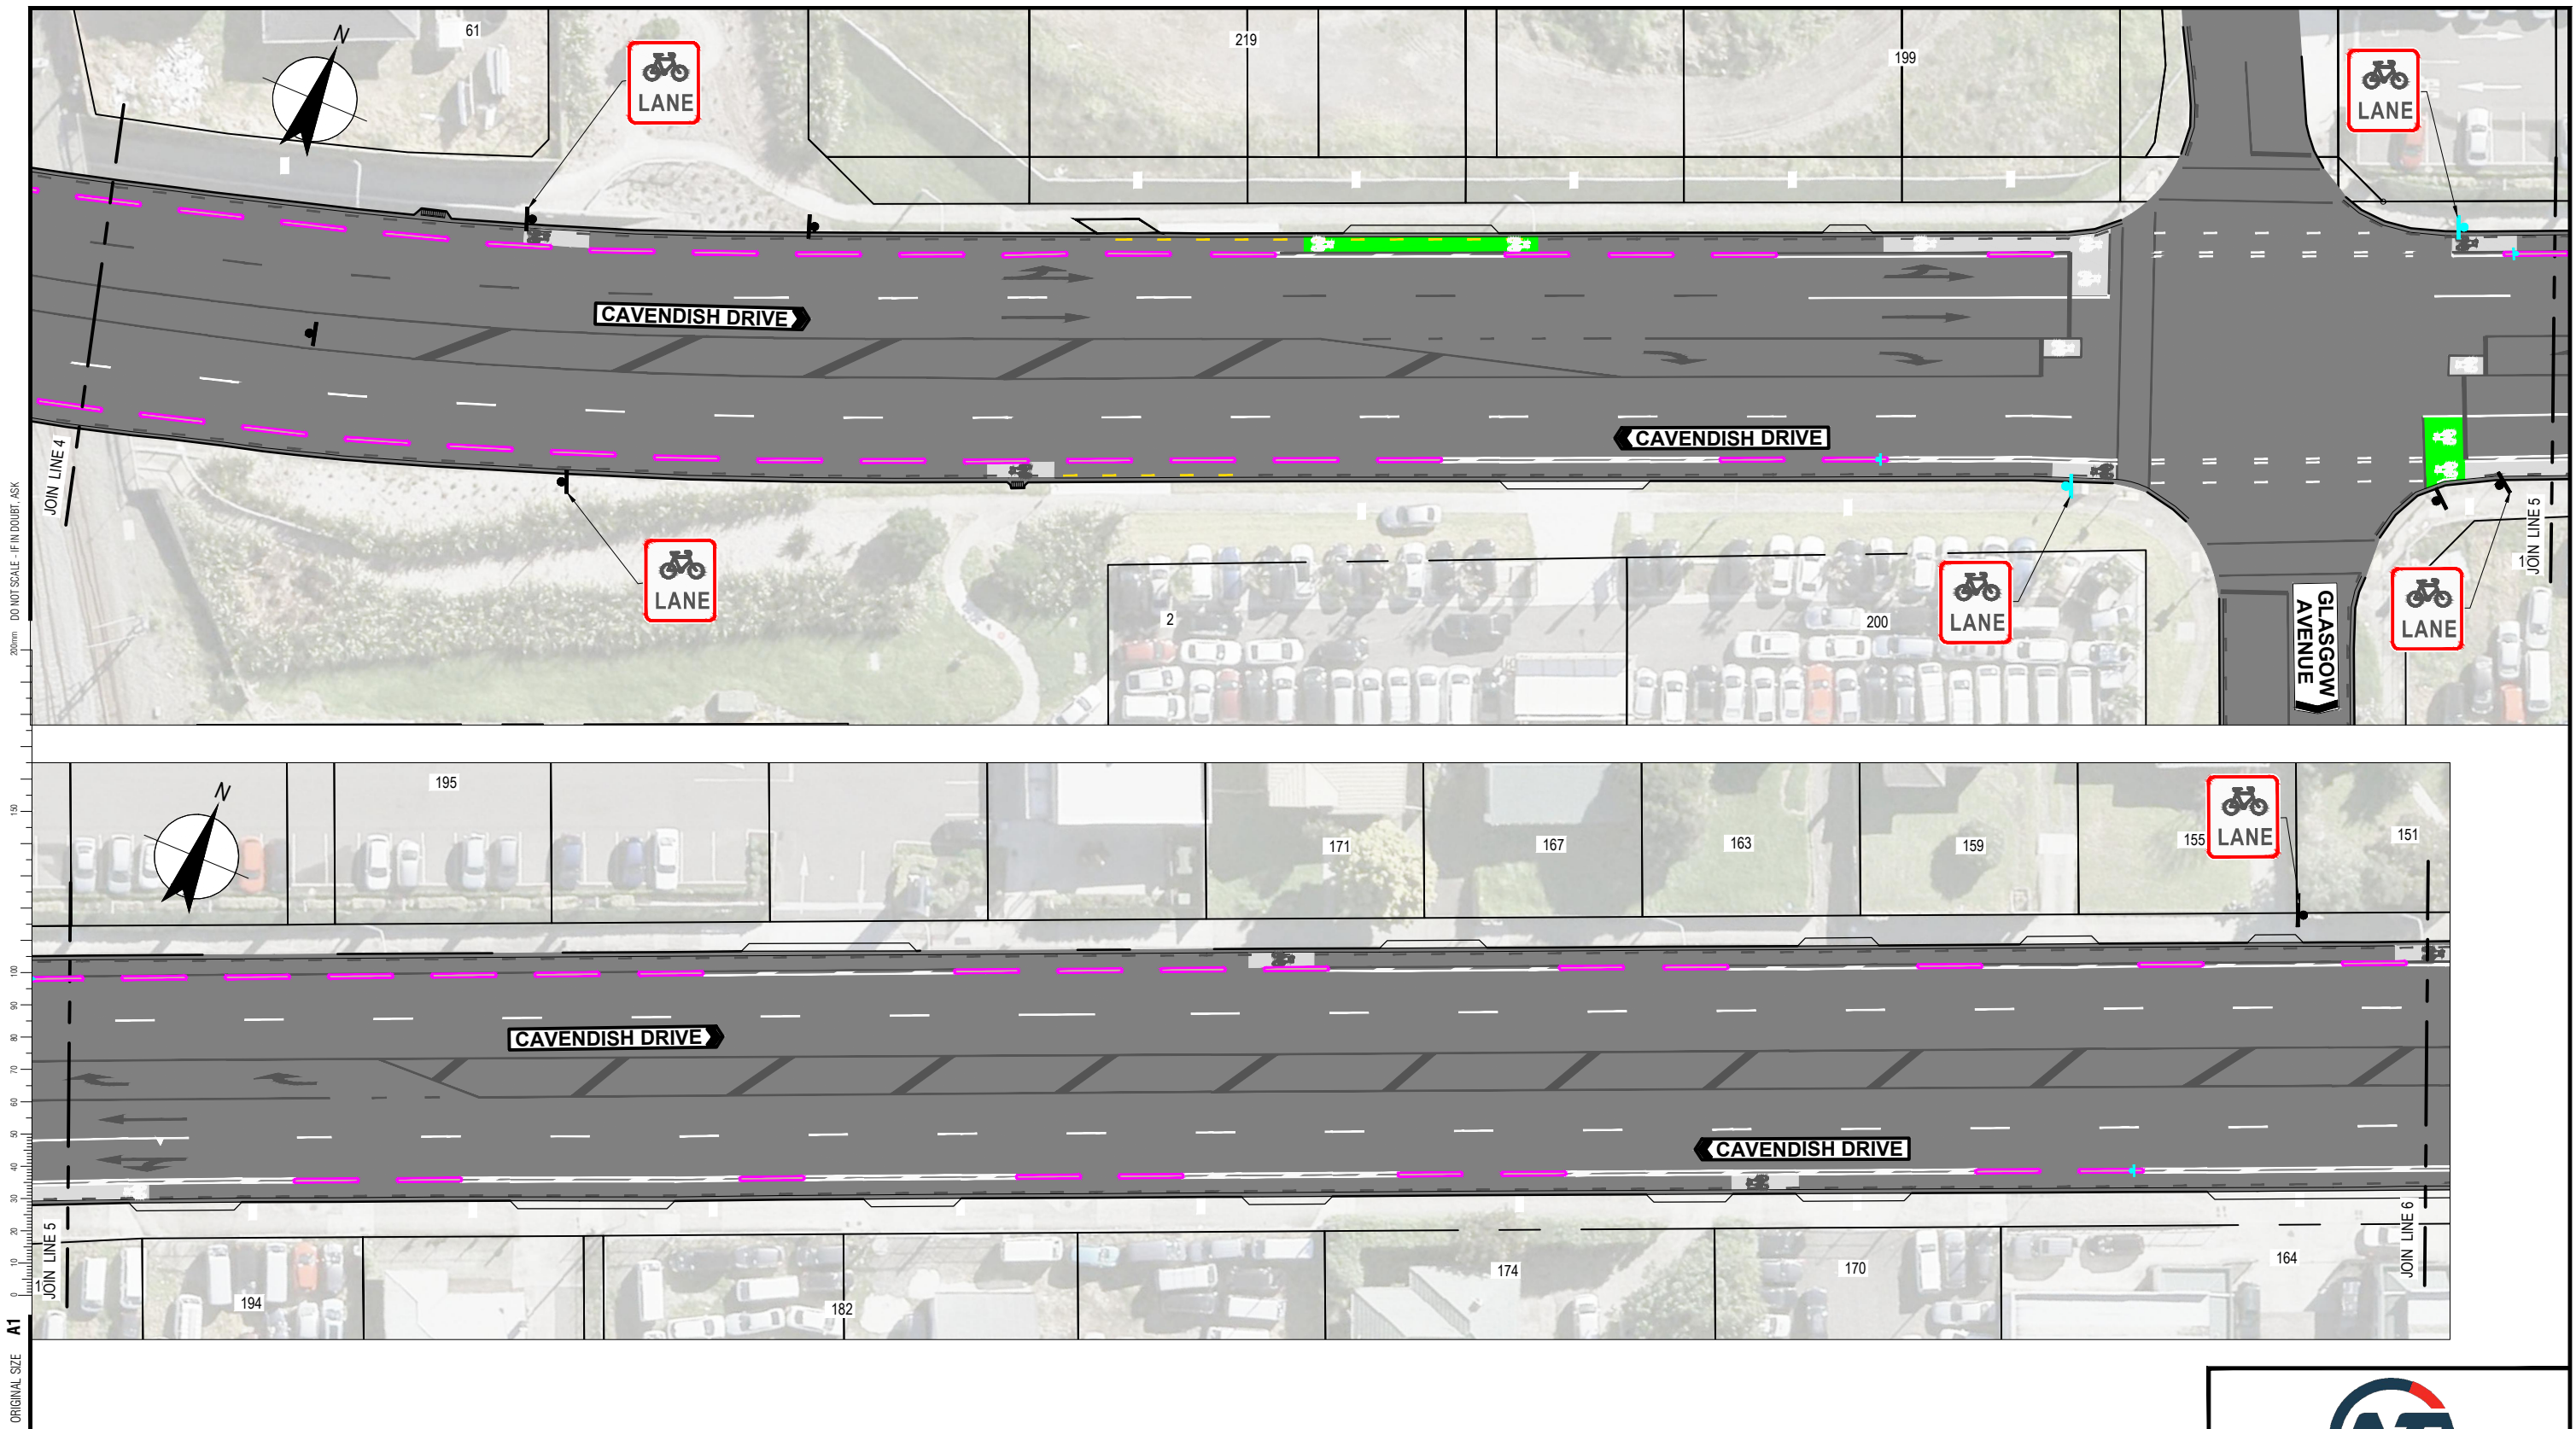

LEGEND					
	PROPERTY BOUNDARY		PROPOSED GREEN CYCLE SURFACING		EXISTING TRAFFIC SIGN
	EXISTING KERB AND CHANNEL		EXISTING CYCLE RAMP		PROPOSED TRAFFIC SIGN
	EXISTING ROAD MARKING		EXISTING TRAFFIC ISLAND		EXISTING PRAM CROSSING
	PROPOSED WHITE ROAD MARKING		PROPOSED CYCLE SEPARATOR		EXISTING WARNING TACTILE PAVERS
	PROPOSED YELLOW ROAD MARKING		EXISTING CATCHPIT		EXISTING GRASS BERM
	EXISTING GREEN CYCLE SURFACING		NEW CYCLE-FRIENDLY CATCHPIT GRATE		

AUCKLAND TRANSPORT
CAVENDISH DRIVE
MINOR CYCLING IMPROVEMENTS
CONSULTATION PLAN

Status Stamp	CONSULTATION			
Date Stamp	03/2022			
A1 Scale	1:250	A3 Scale	1:500	
Drawing No.	12553303-06-G103			Rev.
				A

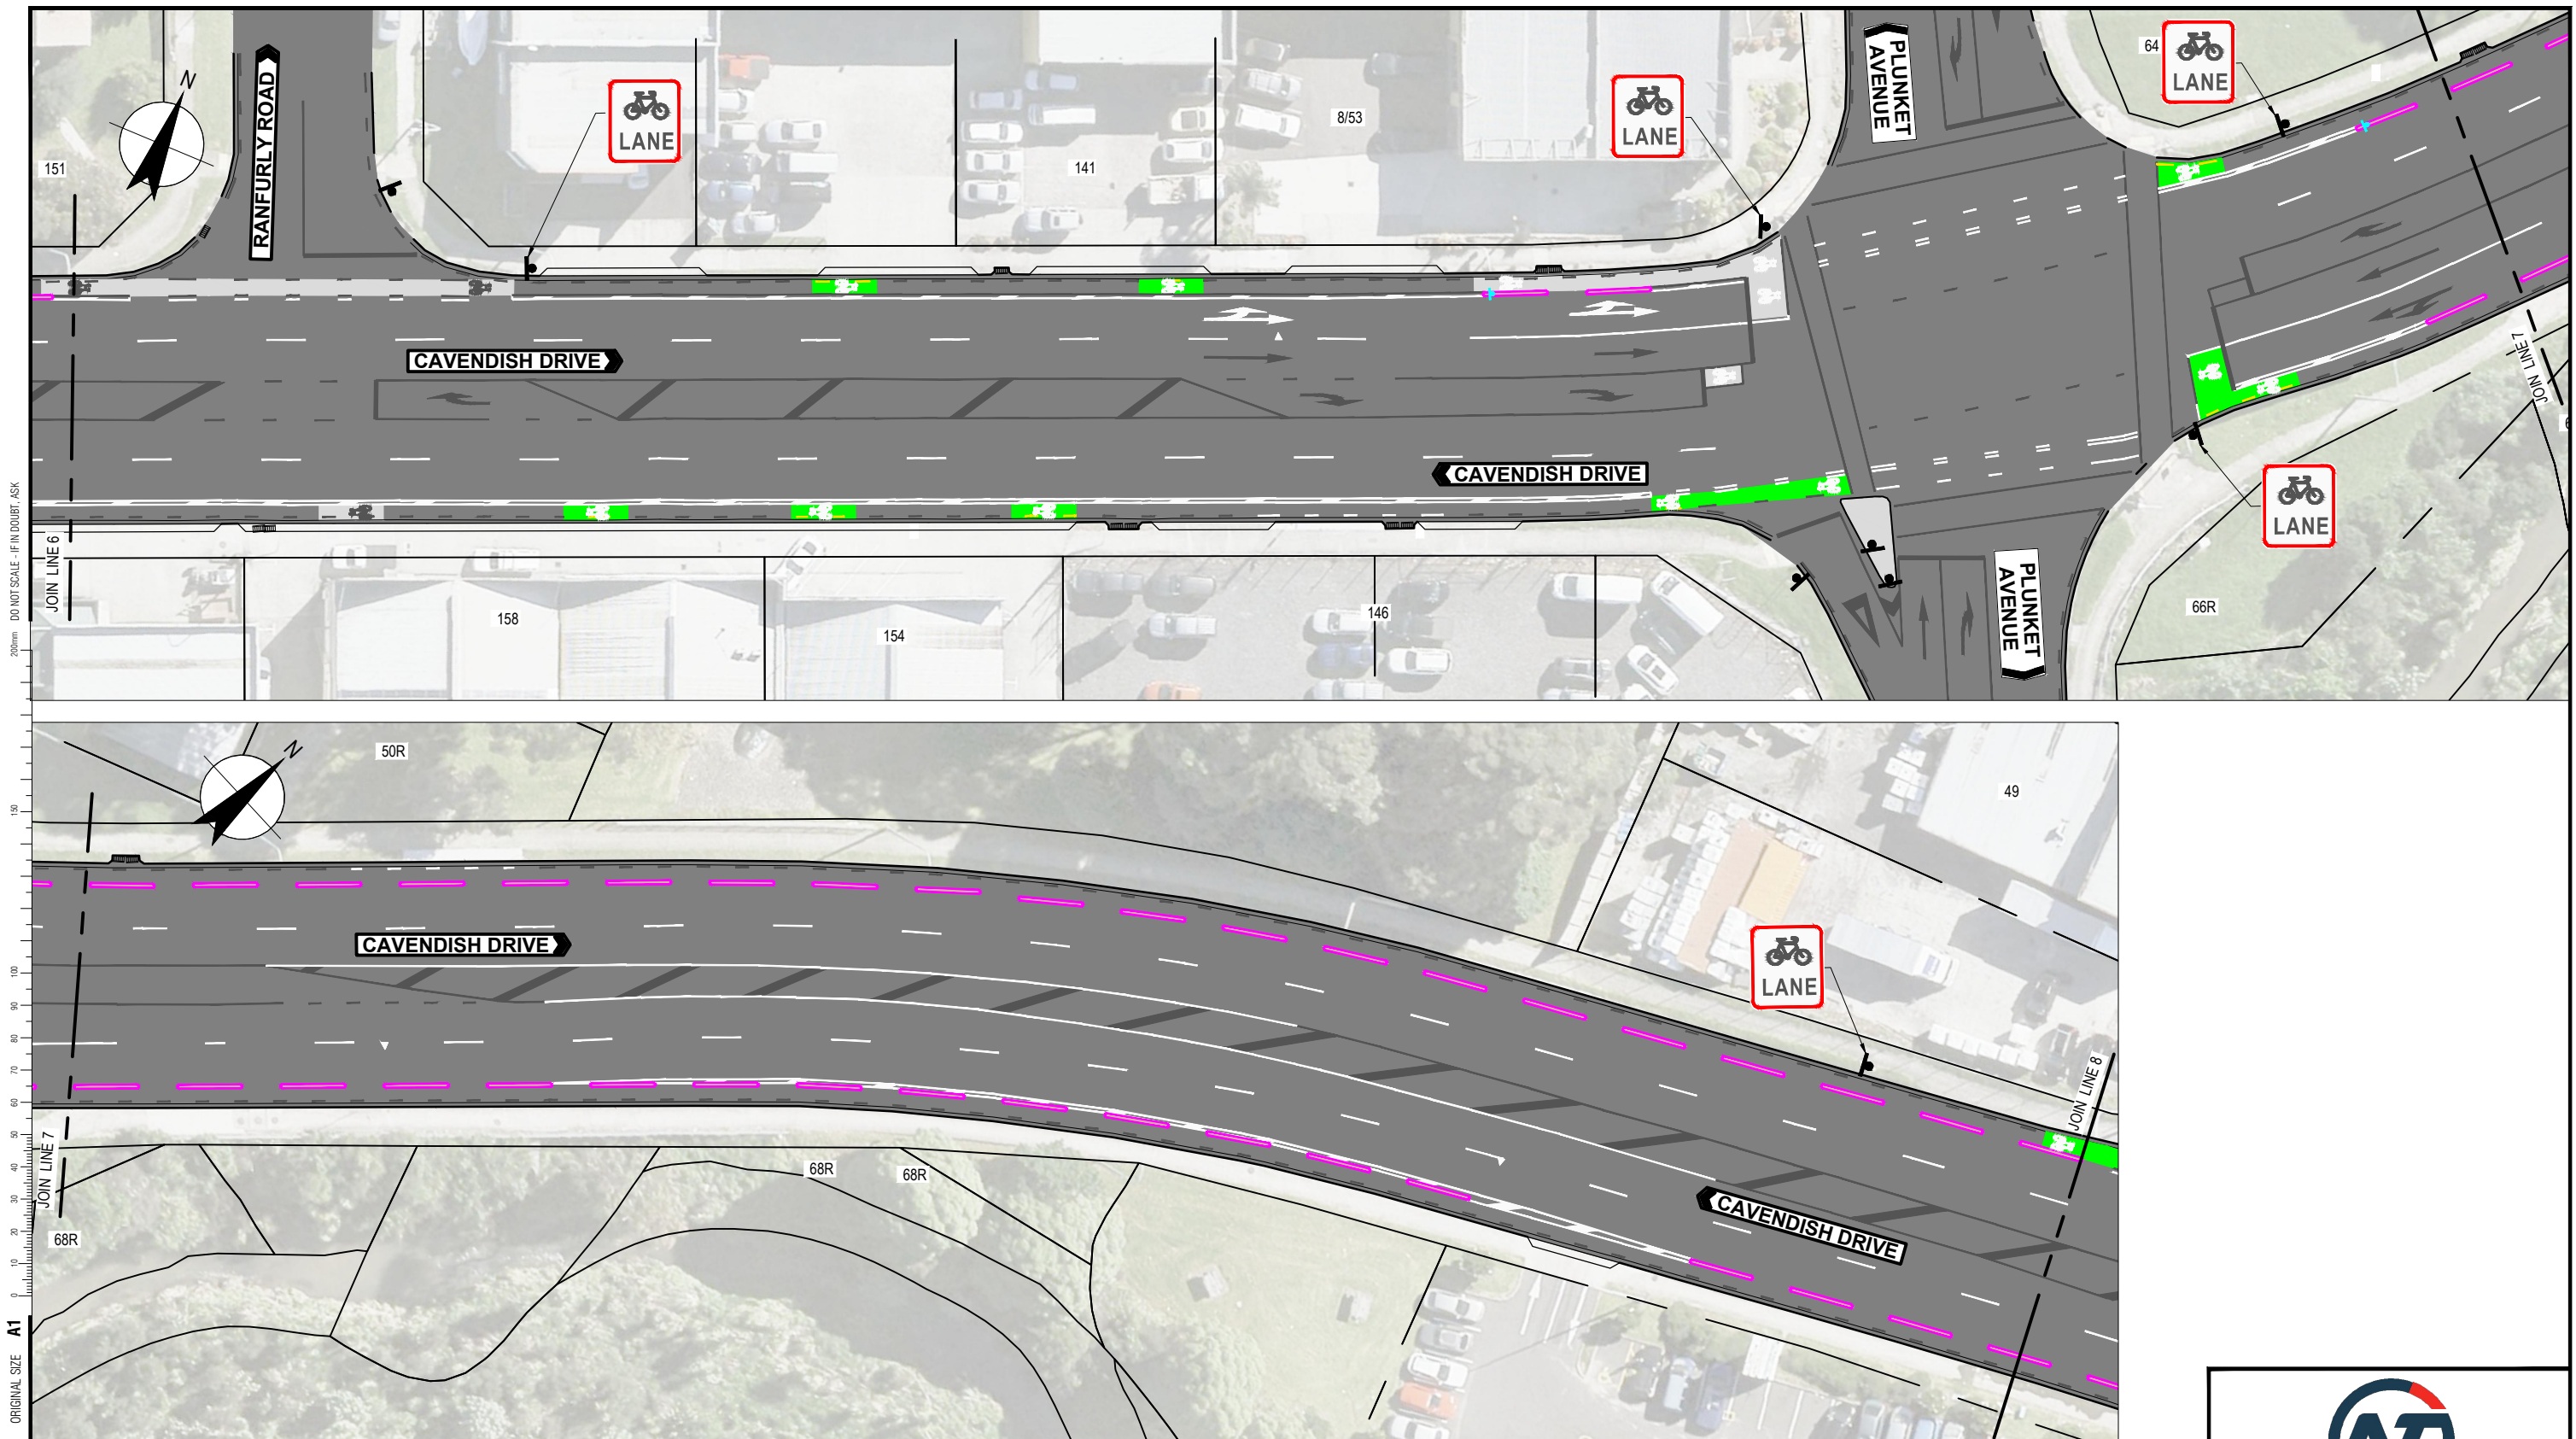

ORIGINAL SIZE A1
200mm
DO NOT SCALE - IF IN DOUBT, ASK

LEGEND

PROPERTY BOUNDARY

EXISTING KERB AND CHANNEL

EXISTING ROAD MARKING

PROPOSED WHITE ROAD MARKING

PROPOSED YELLOW ROAD MARKING

EXISTING GREEN CYCLE SURFACING

PROPOSED GREEN CYCLE SURFACING

EXISTING CYCLE RAMP

EXISTING TRAFFIC ISLAND

PROPOSED CYCLE SEPARATOR

EXISTING CATCHPIT

NEW CYCLE-FRIENDLY CATCHPIT GRATE

EXISTING TRAFFIC SIGN

PROPOSED TRAFFIC SIGN

EXISTING PRAM CROSSING



EXISTING WARNING TACTILE PAVERS

EXISTING GRASS BERM

AUCKLAND TRANSPORT
CAVENDISH DRIVE
MINOR CYCLING IMPROVEMENTS
CONSULTATION PLAN

Status Stamp	CONSULTATION			
Date Stamp	03/2022			
A1 Scale	1:250	A3 Scale	1:500	
Drawing No.	12553303-06-G104			Rev.
				A

200mm
DO NOT SCALE - IF IN DOUBT, ASK
150
100
90
80
70
60
50
40
30
20
10
0
ORIGINAL SIZE A1

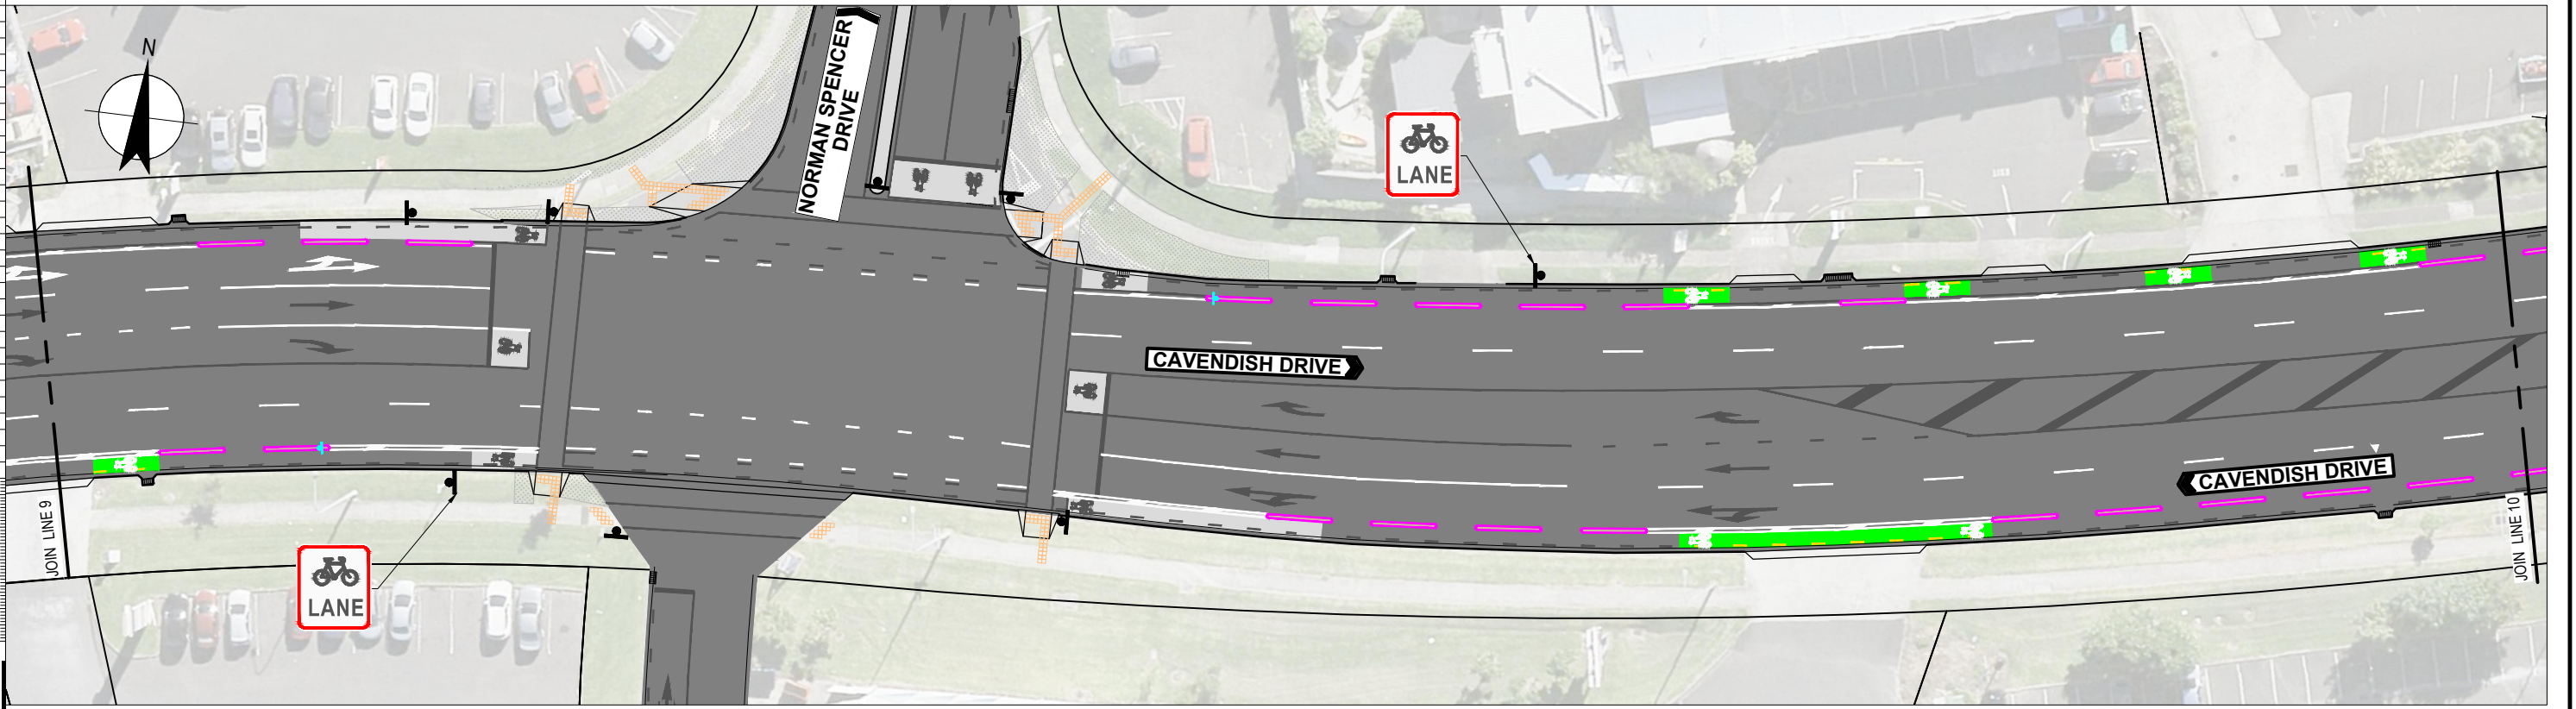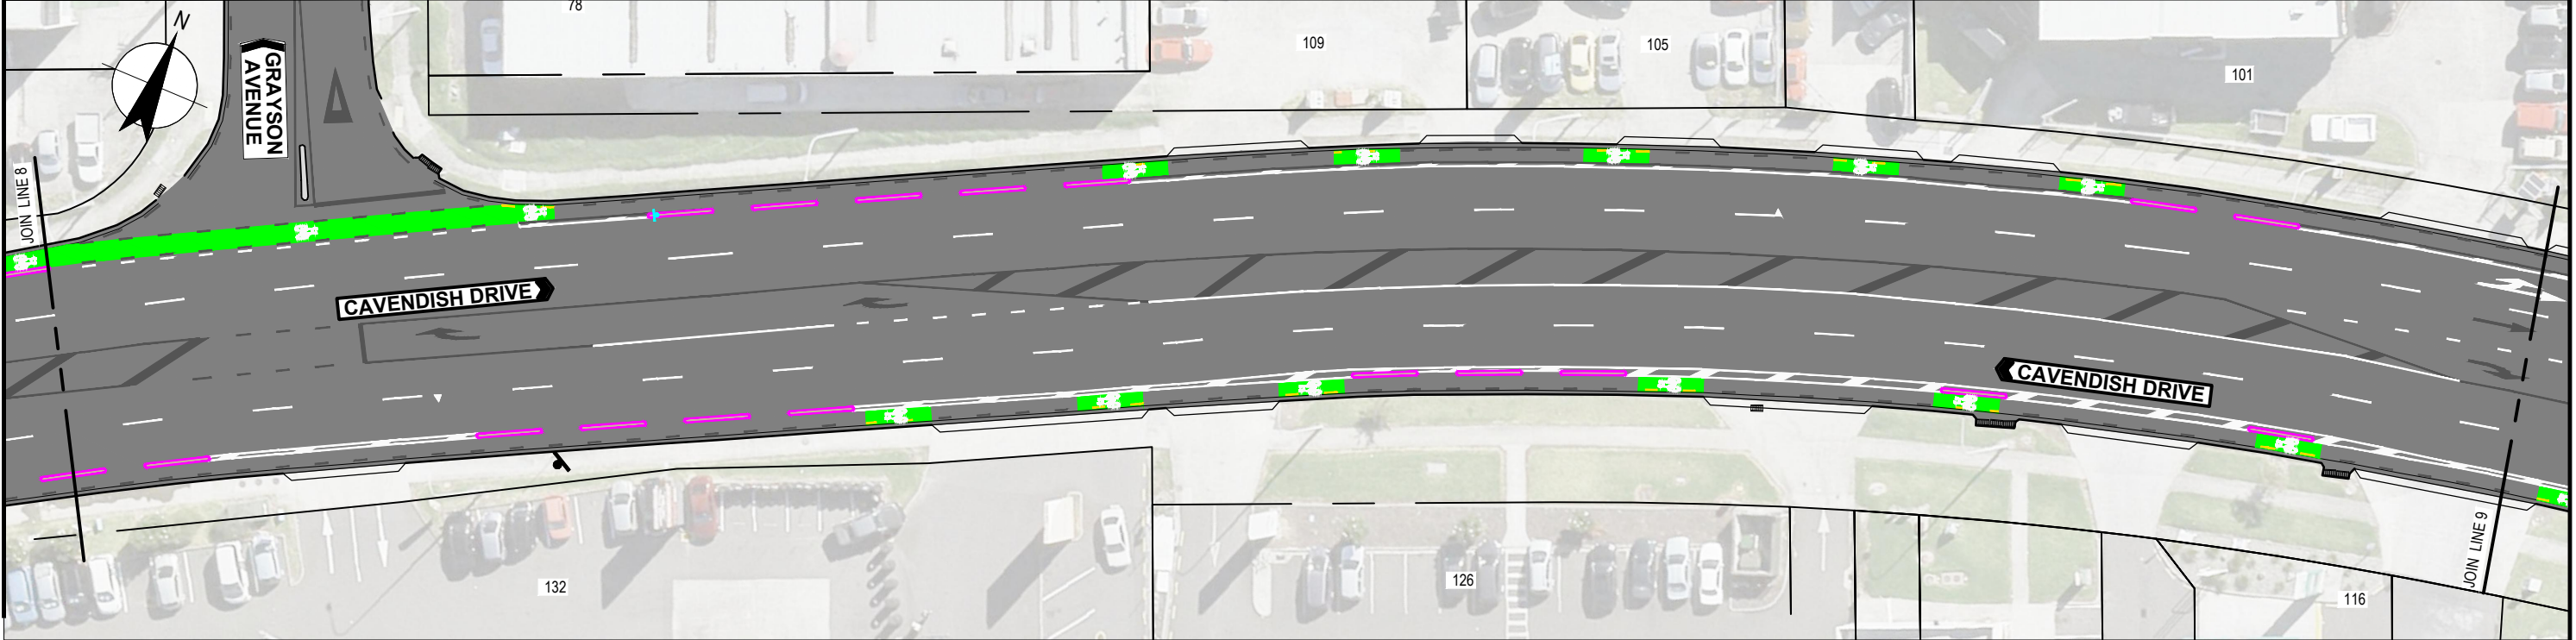


LEGEND

- | | | | | | |
|---|--------------------------------|--|-----------------------------------|--|---------------------------------|
| — | PROPERTY BOUNDARY | | PROPOSED GREEN CYCLE SURFACING | | EXISTING TRAFFIC SIGN |
| — | EXISTING KERB AND CHANNEL | | EXISTING CYCLE RAMP | | PROPOSED TRAFFIC SIGN |
| — | EXISTING ROAD MARKING | | EXISTING TRAFFIC ISLAND | | EXISTING PRAM CROSSING |
| — | PROPOSED WHITE ROAD MARKING | | EXISTING CATCHPIT | | EXISTING WARNING TACTILE PAVERS |
| — | PROPOSED YELLOW ROAD MARKING | | NEW CYCLE-FRIENDLY CATCHPIT GRATE | | EXISTING GRASS BERM |
| | EXISTING GREEN CYCLE SURFACING | | | | |



AUCKLAND TRANSPORT
CAVENDISH DRIVE
MINOR CYCLING IMPROVEMENTS
CONSULTATION PLAN

Status Stamp	CONSULTATION			
Date Stamp	03/2022			
A1 Scale	1:250	A3 Scale	1:500	
Drawing No.	12553303-06-G105			Rev. A

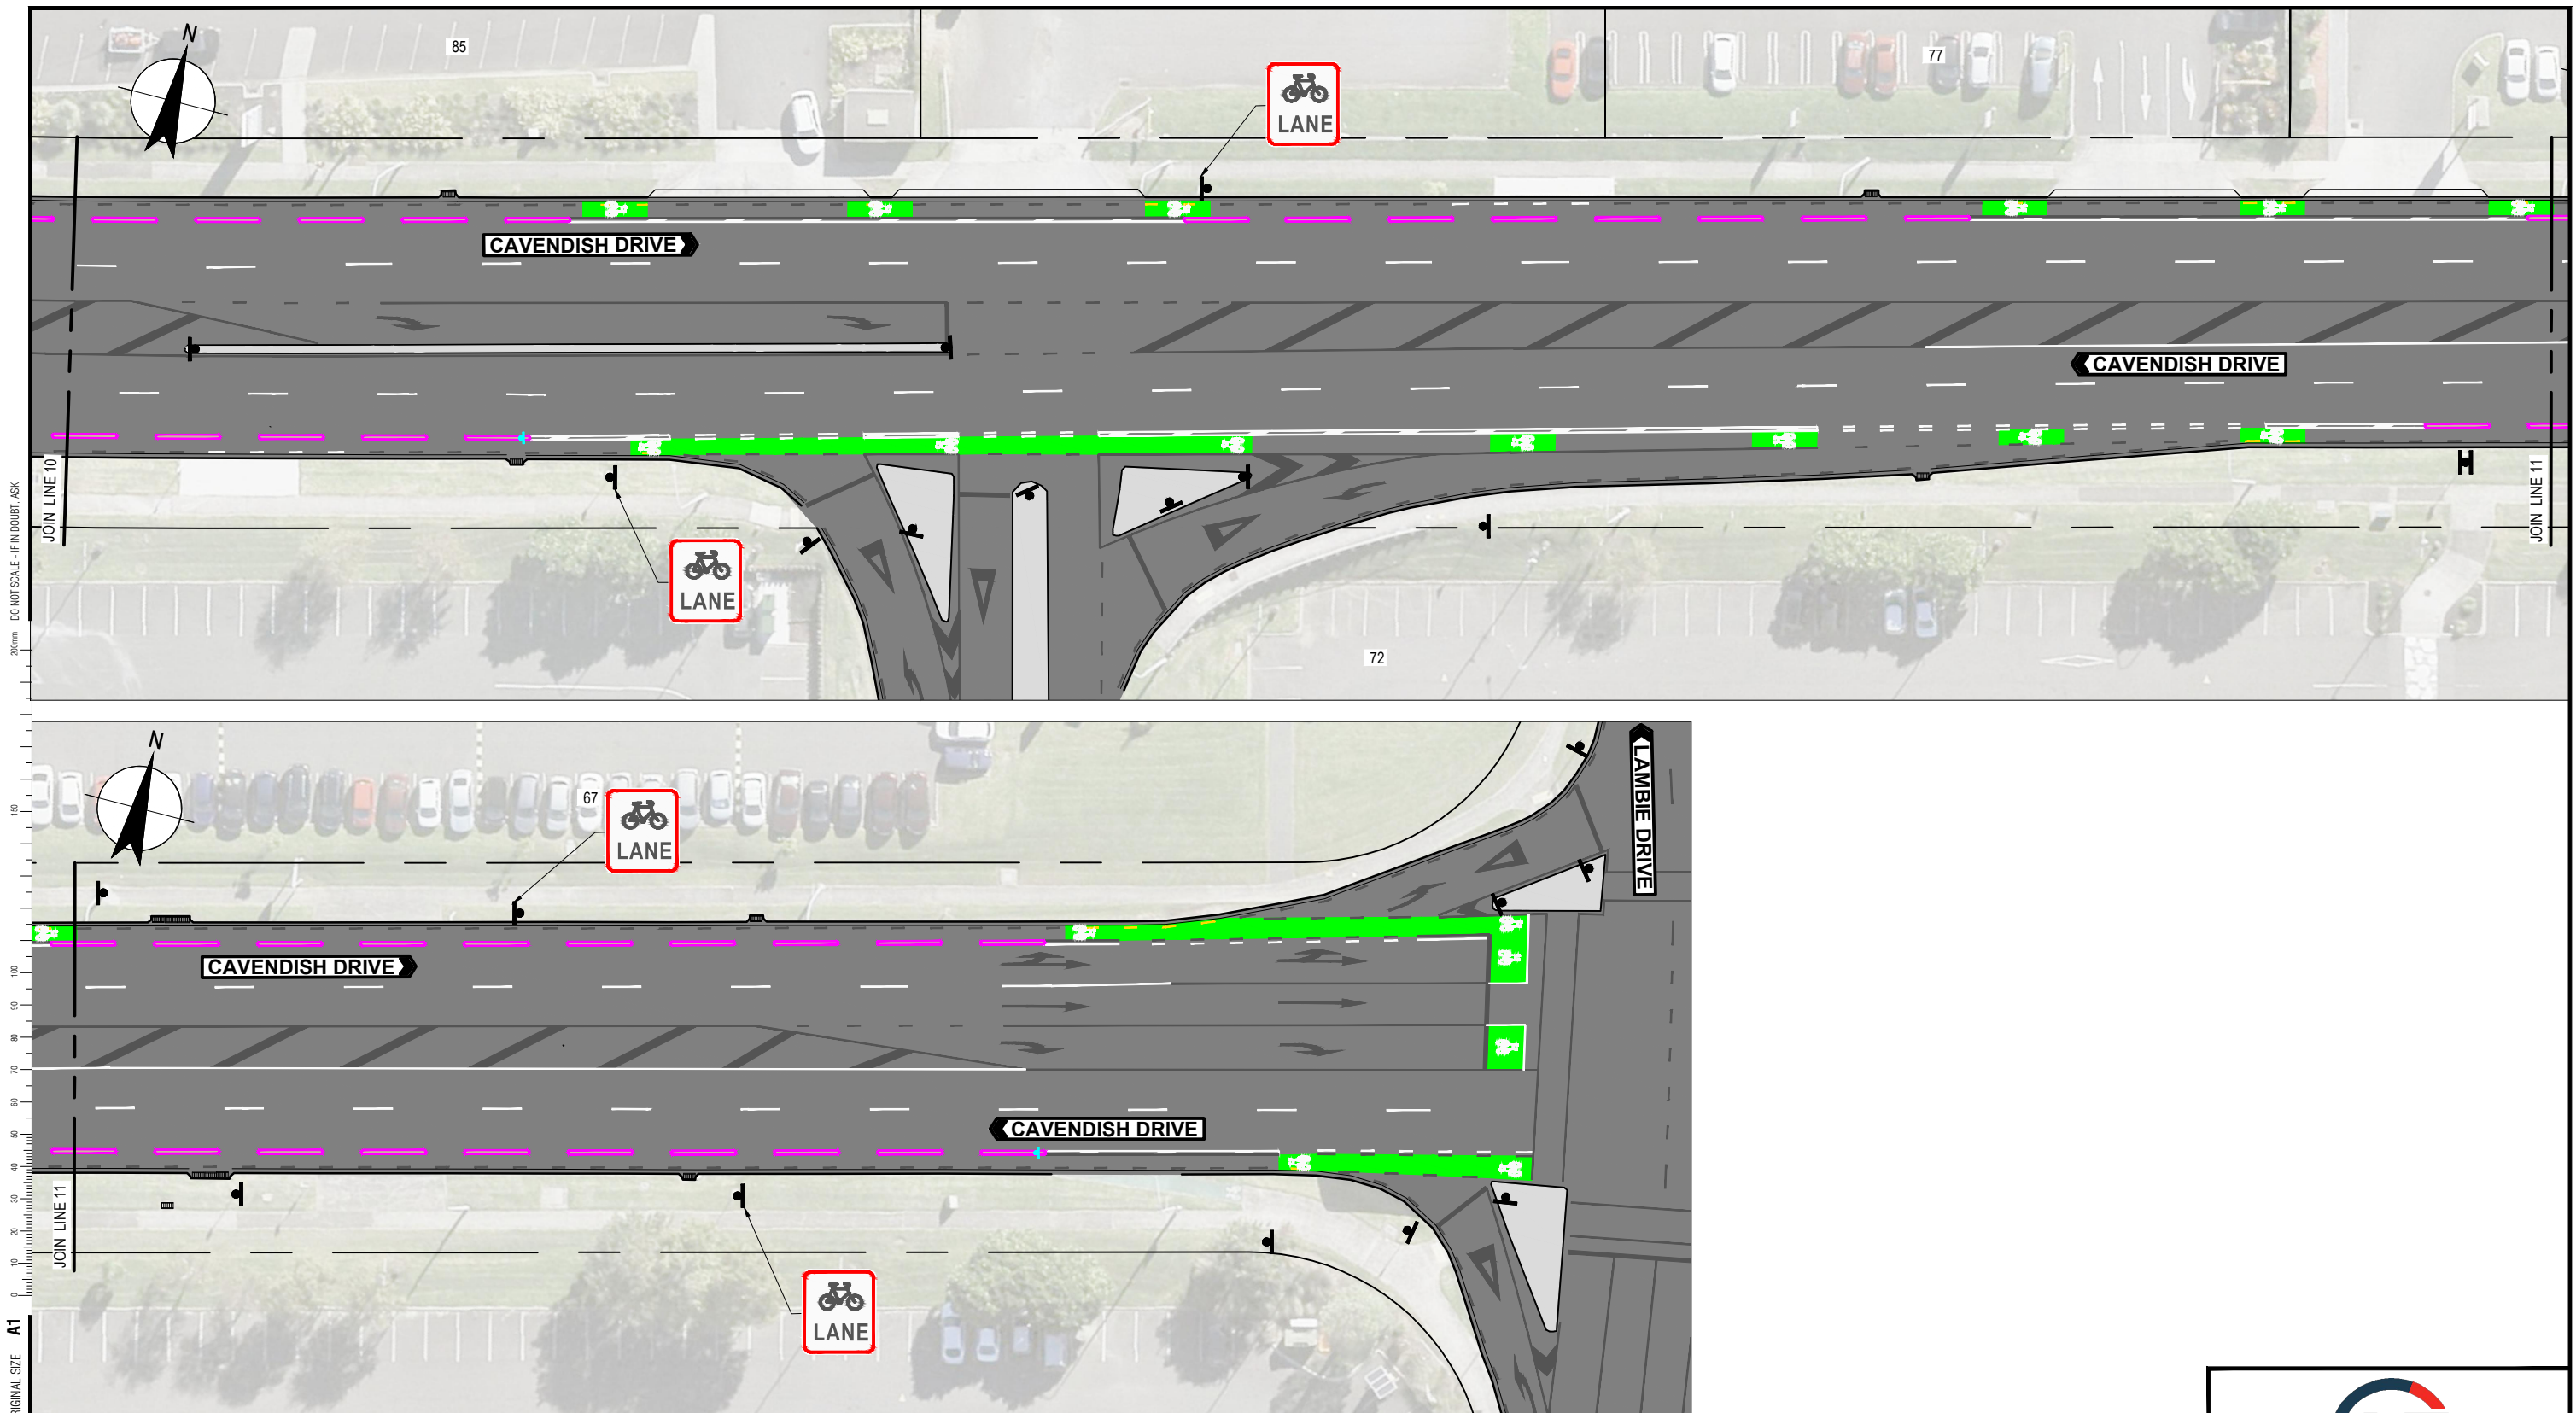

ORIGINAL SIZE A1
200m DO NOT SCALE - IF IN DOUBT, ASK
150
100
90
80
70
60
50
40
30
20
10
0

LEGEND					
	PROPERTY BOUNDARY		PROPOSED GREEN CYCLE SURFACING		EXISTING TRAFFIC SIGN
	EXISTING KERB AND CHANNEL		EXISTING CYCLE RAMP		PROPOSED TRAFFIC SIGN
	EXISTING ROAD MARKING		EXISTING TRAFFIC ISLAND		EXISTING PRAM CROSSING
	PROPOSED WHITE ROAD MARKING		PROPOSED CYCLE SEPARATOR		EXISTING WARNING TACTILE PAVERS
	PROPOSED YELLOW ROAD MARKING		EXISTING CATCHPIT		EXISTING GRASS BERM
	EXISTING GREEN CYCLE SURFACING		NEW CYCLE-FRIENDLY CATCHPIT GRATE		

AUCKLAND TRANSPORT
CAVENDISH DRIVE
MINOR CYCLING IMPROVEMENTS
CONSULTATION PLAN

Status Stamp	CONSULTATION			
Date Stamp	03/2022			
A1 Scale	1:250	A3 Scale	1:500	
Drawing No.	12553303-06-G106			Rev. A

DO NOT SCALE - IF IN DOUBT, ASK

200mm

150

100

90

80

70

60

50

40

30

20

10

0

0

0

0

0

0

0

0

0

0

0


ORIGINAL SIZE A1

EASTBOUND

WESTBOUND

BOUNDARY

BOUNDARY

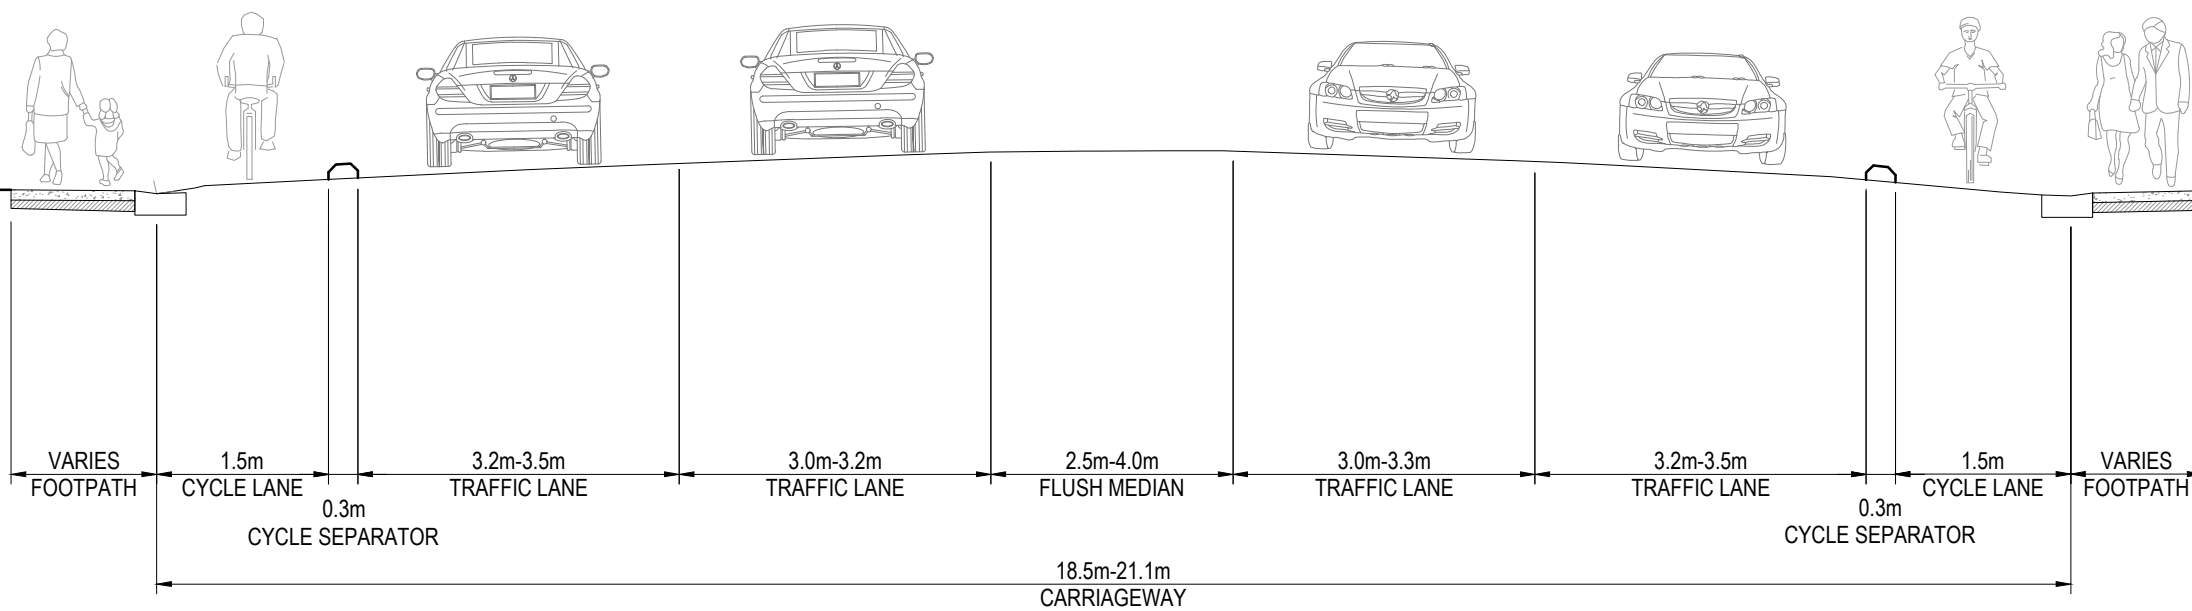

TYPICAL CAVENDISH DRIVE CROSS SECTION

NTS



AUCKLAND TRANSPORT
CAVENDISH DRIVE
MINOR CYCLING IMPROVEMENTS
CONSULTATION PLAN

Status Stamp	CONSULTATION			
Date Stamp	03/2022			
A1 Scale	NTS	A3 Scale	NTS	
Drawing No.	12553303-06-G107			Rev. A